
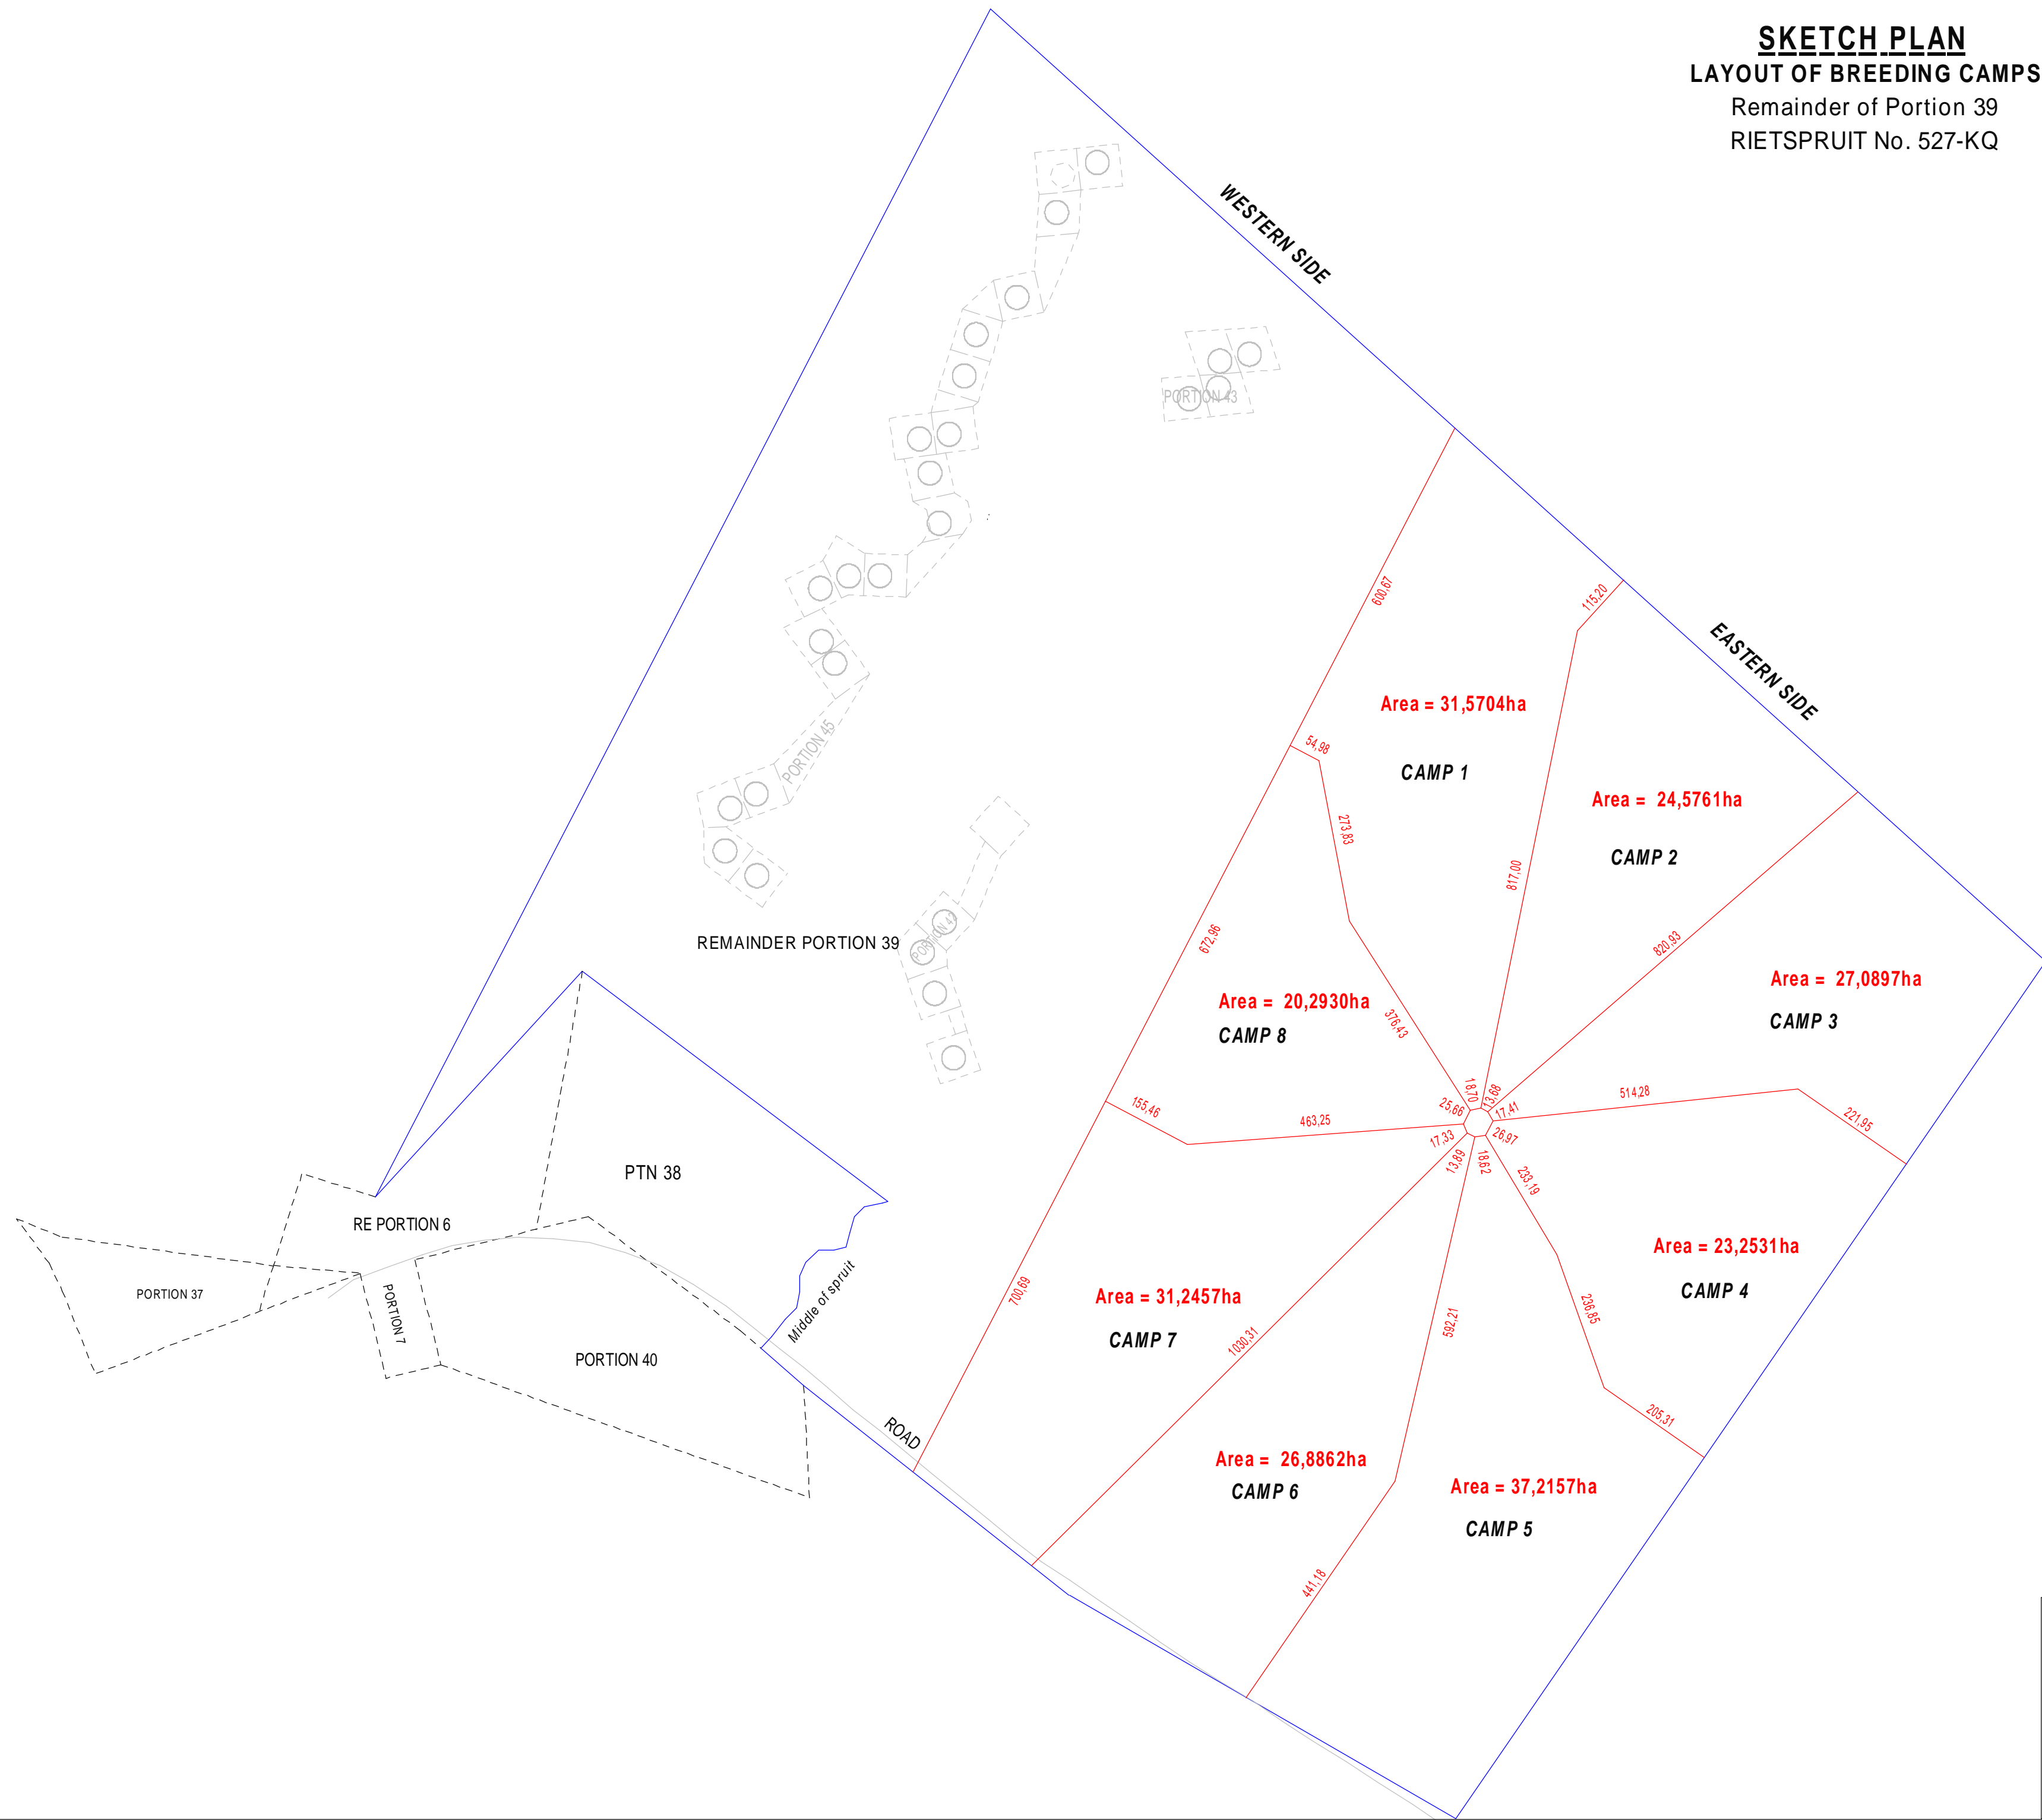


SKETCH PLAN
LAYOUT OF BREEDING CAMPS
Remainder of Portion 39
RIETSPRUIT No. 527-KQ

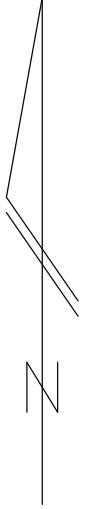

PLAN PREPARED BY:
ANDRÉ VAN DER WALT & ASSOC.
 PROFESSIONAL LAND SURVEYOR
 TEL: 071 898 6449
 FAX: 086 670 9149
 CEL: 083 279 0155
 e-mail: iti01754@mweb.co.za